



Previously Approved Site Plan (1/2/2020)
Currently Proposed Site Plan (3/12/2020)


Reconfiguration of remote trailer parking lot and guard house for improved tractor trailer circulation

Addition of switchgear for electric service


Addition of fire apparatus access road for improved emergency vehicle access

Acquisition of 4 outparcels for improved parking lot circulation

Additional queuing at signalized intersections

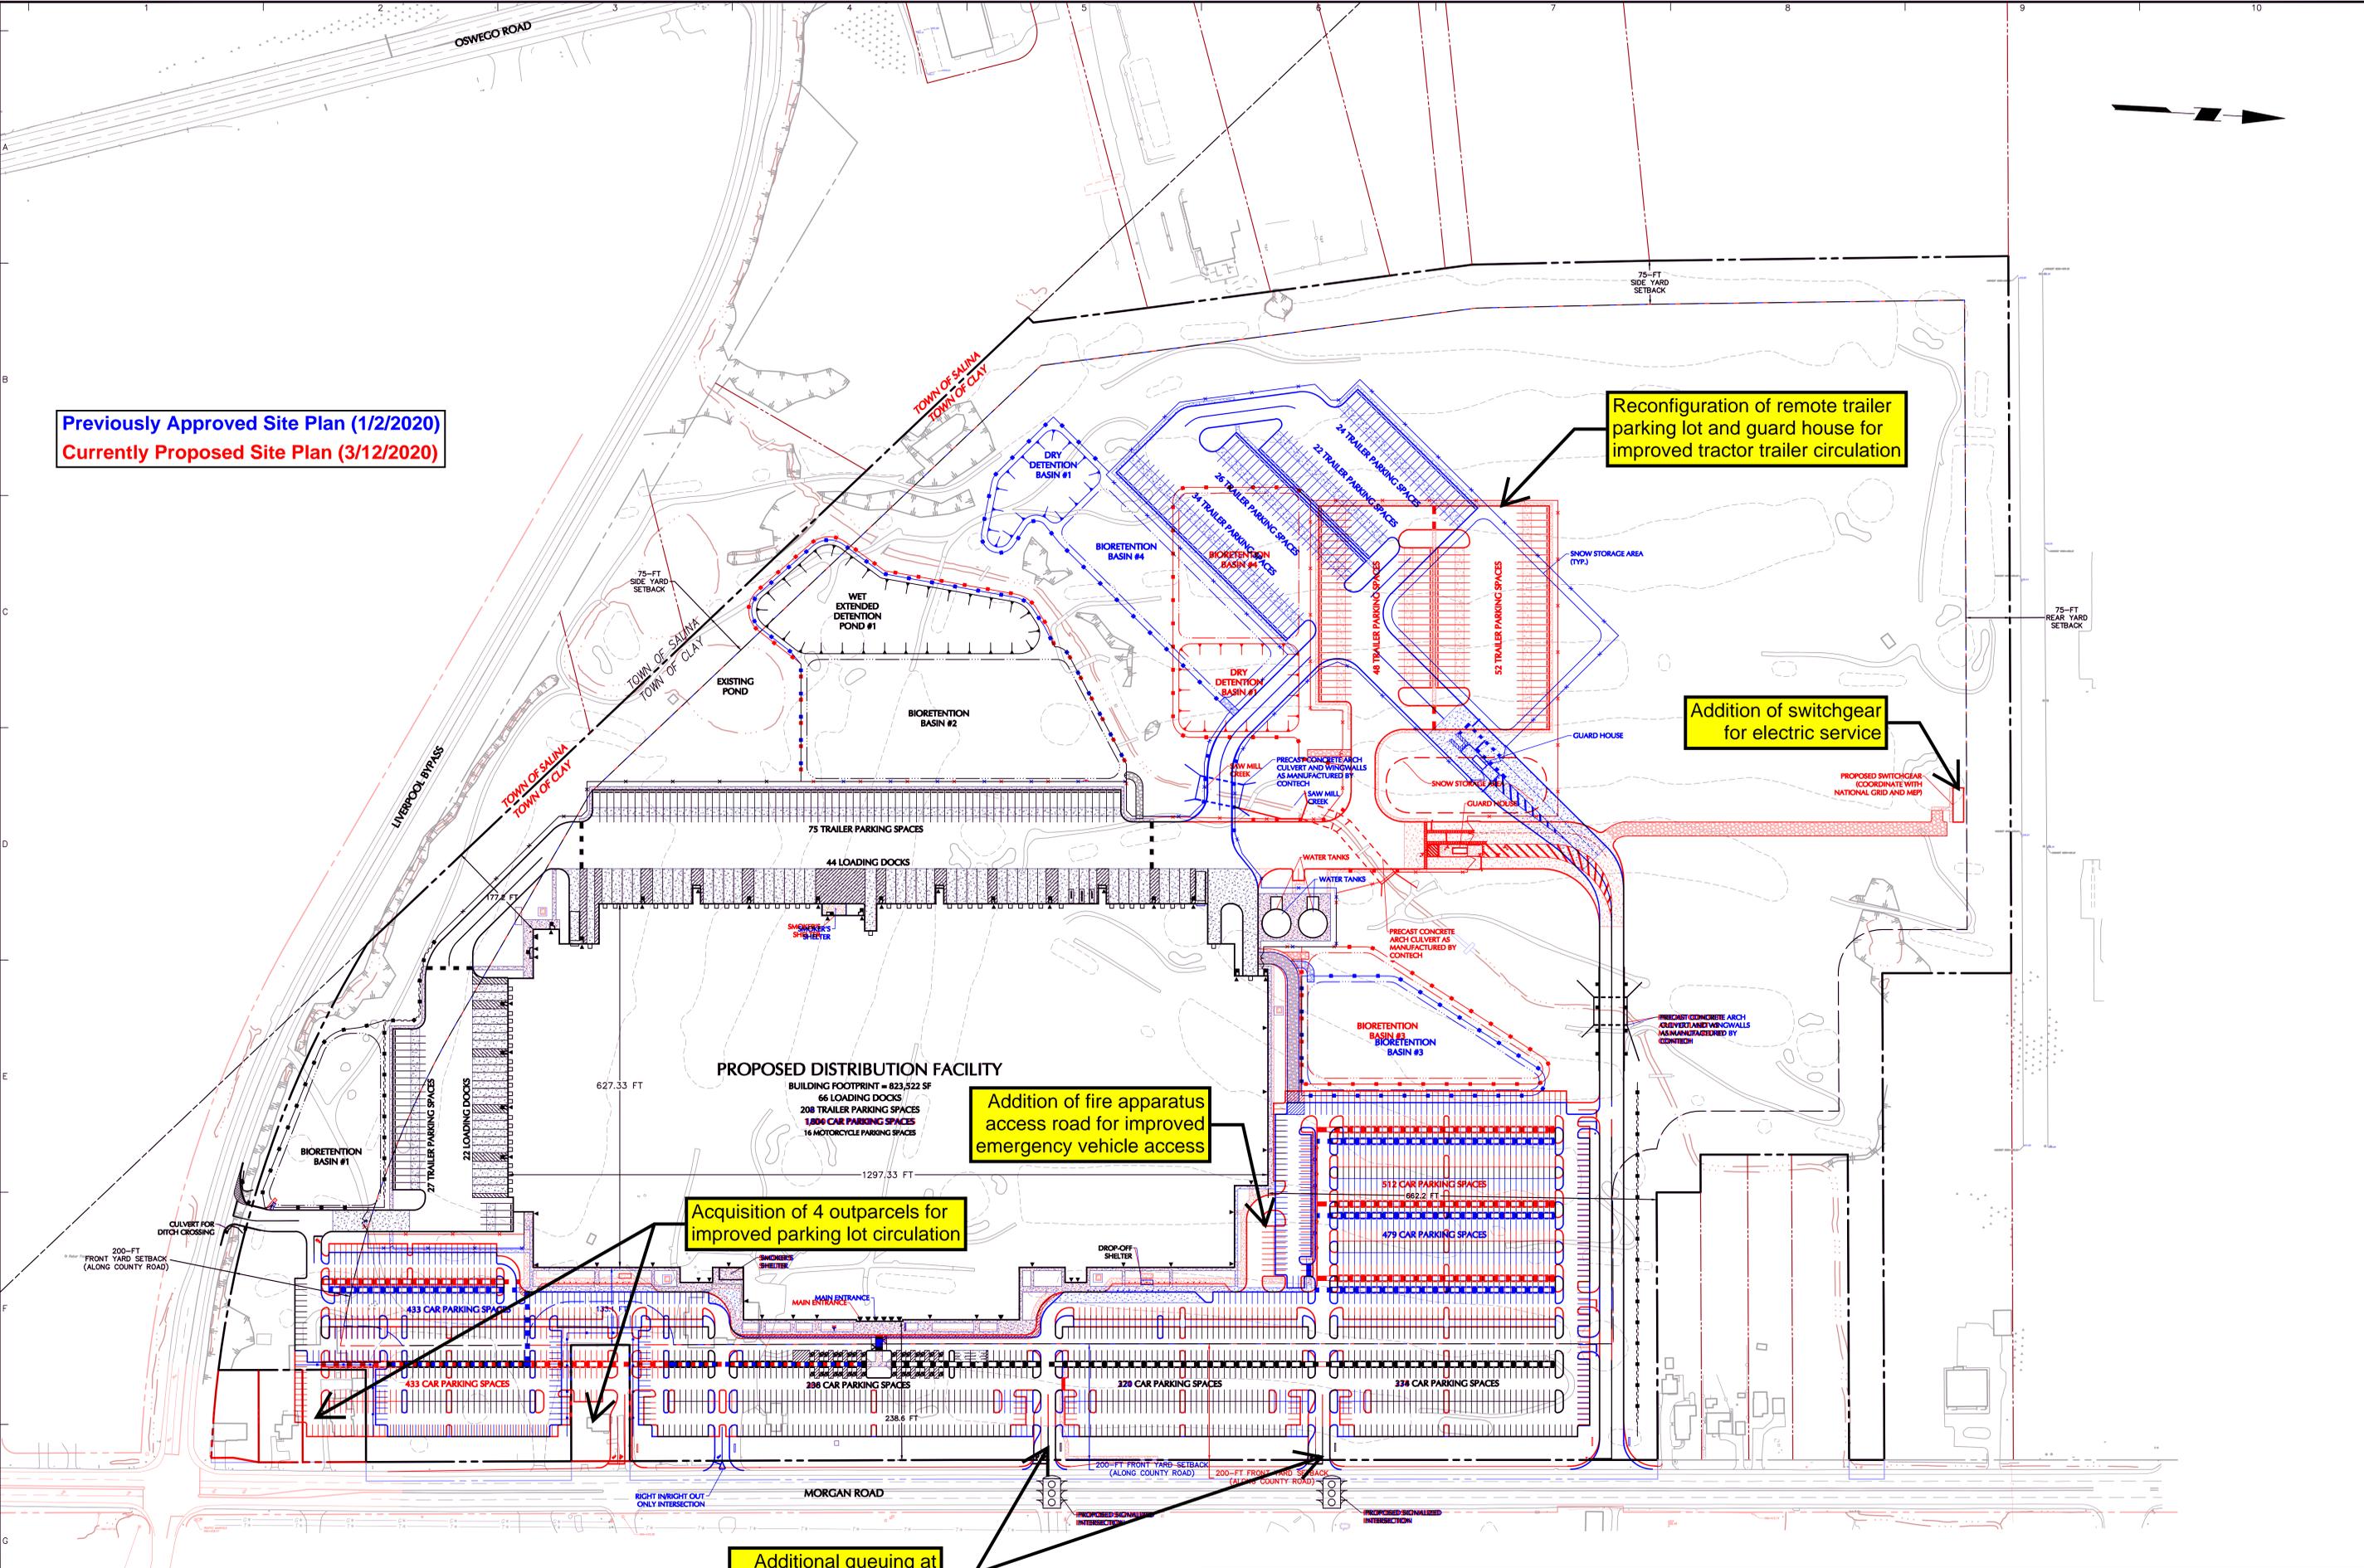

WARNING: IT IS A VIOLATION OF THE NYS EDUCATION LAW ARTICLE 145 FOR ANY PERSON UNLESS HE IS ACTING UNDER THE DIRECTION OF A LICENSED PROFESSIONAL ENGINEER, TO ALTER THIS ITEM IN ANY WAY.

 

Date	Description	No.
01/02/20	REVISION 2	1
11/06/19	REVISED PER TOWN COMMENTS	2

SIGNATURE: RICHARD BURROW
PROFESSIONAL ENGINEER NY Lic. No. 082168

DATE SIGNED: _____

LANGAN
Langan Engineering, Environmental, Surveying,
Landscape Architecture and Geology, D.P.C.
300 Kimball Drive
Parsippany, NJ 07054
T: 973.560.4900 F: 973.560.4901 www.langan.com

Project: PROPOSED DISTRIBUTION FACILITY PROJECT
SECTION 81.07(a), 8.1 & 9.2
TOWN OF CLAY
ONONDAGA COUNTY NEW YORK

Drawing Title: **OVERALL SITE PLAN**

Project No. 100796101
Date: 11/12/2019
Drawn By: JRS
Checked By: TLK
Drawing No. CS100